



PROPOSED

10'-6 7/16"

1'-4 3/16" 15"

Residence INN

9"

BY MARRIOTT

GRAPHIC DETAIL

SCALE: 1/2" = 1' - 0"

NOTE: TECHNICAL SURVEY REQUIRED PRIOR TO PRODUCTION**APPROVAL BOX - PLEASE INITIAL**

CUSTOMER APPROVAL

Date

NOTE: Elevation drawings are for customer approval only, drawings are not to be used as any installation guide, all dimensions must be verified before installation.Customer:
RESIDENCE INNDate:
03/20/18Prepared By:
PKE/CB/AT**Note:** Color output may not be exact when viewing or printing this drawing. All colors used are PMS or the closest CMYK equivalent. If these colors are incorrect, please provide the correct PMS match and a revision to this drawing will be made.Location:
SEDONA, AZFile Name:
164814 - R3 - SEDONA, AZEng:
-

persona
SIGNS | LIGHTING | IMAGE

DISTRIBUTED BY SIGN UP COMPANY
700 21st Street Southwest
PO Box 210
Watertown, SD 57201-0210
1.800.843.9888 • www.personasigns.com

NIGHT VIEW



PROPOSED

10'-6 7/16"

1'-4 3/16"

15"

9"

Residence INN

BY MARRIOTT

GRAPHIC DETAIL
SCALE: 1/2" = 1' - 0"


NOTE: TECHNICAL SURVEY REQUIRED PRIOR TO PRODUCTION

APPROVAL BOX - PLEASE INITIAL

CUSTOMER APPROVAL

Date

NOTE: Elevation drawings are for customer approval only, drawings are not to be used as any installation guide, all dimensions must be verified before installation.

Customer: RESIDENCE INN	Date: 03/20/18	Prepared By: CB/AT	Note: Color output may not be exact when viewing or printing this drawing. All colors used are PMS or the closest CMYK equivalent. If these colors are incorrect, please provide the correct PMS match and a revision to this drawing will be made.	 persona SIGNS LIGHTING IMAGE	DISTRIBUTED BY SIGN UP COMPANY 700 21st Street Southwest PO Box 210 Watertown, SD 57201-0210 1.800.843.9888 • www.personasigns.com
Location: SEDONA, AZ	File Name: 164814 - R3 - SEDONA, AZ	Eng: -			



PROPOSED

10'-6 7/16"

1'-4 3/16"

15"

9"

Residence INN
BY MARRIOTT

GRAPHIC DETAIL

SCALE: 1/2" = 1' - 0"

APPROVAL BOX - PLEASE INITIAL

CUSTOMER APPROVAL

Date

NOTE: TECHNICAL SURVEY REQUIRED PRIOR TO PRODUCTION**NOTE:** Elevation drawings are for customer approval only, drawings are not to be used as any installation guide, all dimensions must be verified before installation.Customer:
RESIDENCE INNDate:
3/20/18Prepared By:
PKE/AT

Note: Color output may not be exact when viewing or printing this drawing. All colors used are PMS or the closest CMYK equivalent. If these colors are incorrect, please provide the correct PMS match and a revision to this drawing will be made.

Location:
SEDONA, AZFile Name:
164814 - R3 - SEDONA, AZEng:
-

persona
SIGNS | LIGHTING | IMAGE

DISTRIBUTED BY SIGN UP COMPANY
700 21st Street Southwest
PO Box 210
Watertown, SD 57201-0210
1.800.843.9888 • www.personasigns.com

NIGHT VIEW



PROPOSED

10'-6 7/16"

1'-4 3/16"

15"

Residence INN

9"

BY MARRIOTT

GRAPHIC DETAIL
SCALE: 1/2" = 1' -0"

NOTE: TECHNICAL SURVEY REQUIRED PRIOR TO PRODUCTION

APPROVAL BOX - PLEASE INITIAL

CUSTOMER APPROVAL

Date

NOTE: Elevation drawings are for customer approval only, drawings are not to be used as any installation guide, all dimensions must be verified before installation.

Customer:
RESIDENCE INN

Date:
03/20/18

Prepared By:
CB/AT

Note: Color output may not be exact when viewing or printing this drawing. All colors used are PMS or the closest CMYK equivalent. If these colors are incorrect, please provide the correct PMS match and a revision to this drawing will be made.

Location:
SEDONA, AZ

File Name:
164814 - R3 - SEDONA, AZ

Eng:
-

persona
SIGNS | LIGHTING | IMAGE

DISTRIBUTED BY SIGN UP COMPANY
700 21st Street Southwest
PO Box 210
Watertown, SD 57201-0210
1.800.843.9888 • www.personasigns.com

Residence INN
BY MARRIOTT

Nighttime View
Not to Scale



ROAD SIGN
SCALE: 1/2" = 1'-0"



APPROVAL BOX - PLEASE INITIAL

CUSTOMER APPROVAL

Date

NOTE: Elevation drawings are for customer approval only, drawings are not to be used as any installation guide, all dimensions must be verified before installation.

Customer:
RESIDENCE INN

Date:
03/19/18

Prepared By:
CB

Note: Color output may not be exact when viewing or printing this drawing. All colors used are PMS or the closest CMYK equivalent. If these colors are incorrect, please provide the correct PMS match and a revision to this drawing will be made.


Location:
SEDONA, AZ

File Name:
164814 - R3 - SEDONA, AZ

Eng:
-

persona
SIGNS | LIGHTING | IMAGE

DISTRIBUTED BY SIGN UP COMPANY
700 21st Street Southwest
PO Box 210
Watertown, SD 57201-0210
1.800.843.9888 • www.personasigns.com

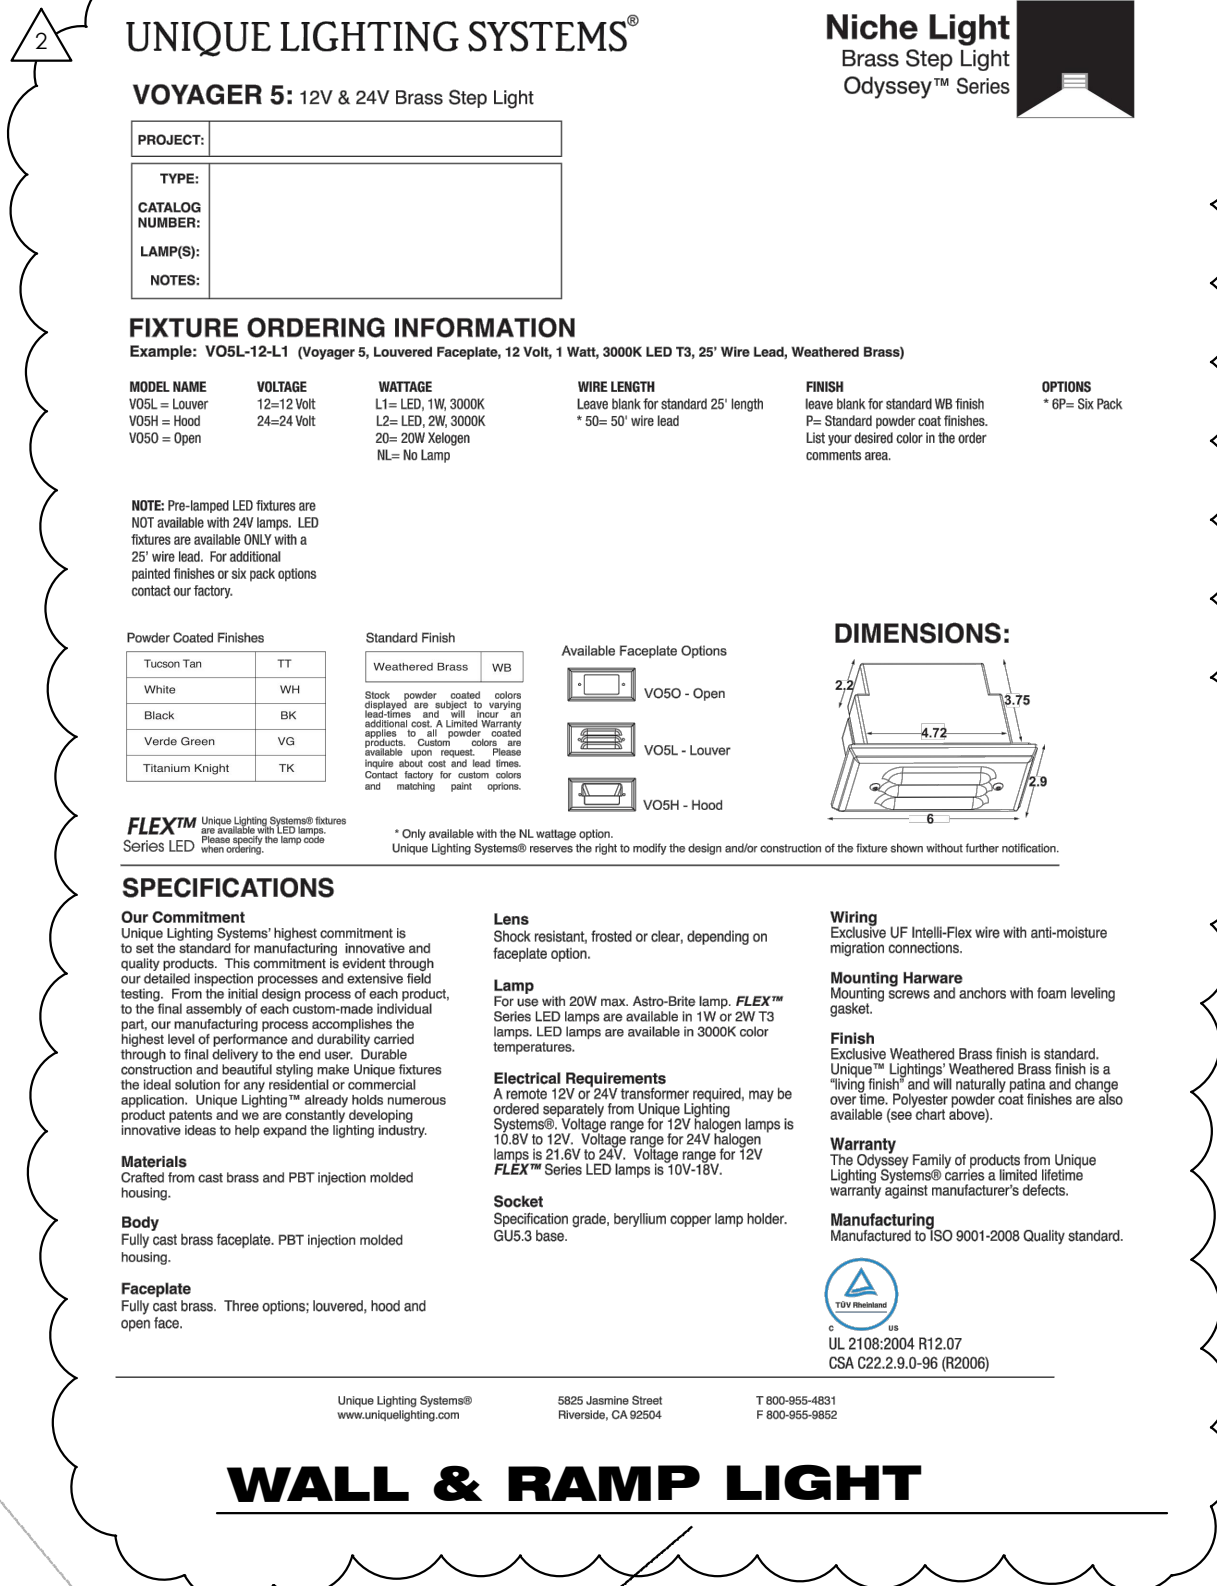



PROFESSIONAL
OUTDOOR LIGHTING

Type: _____

Model: _____

Project: _____

SPECIFICATION SHEET

MODEL 7218 Landscape Series • Path & Spread Lights

FIXTURE SPECIFICATIONS:

HOUSING:

FINISH:

Polyester powder-coat finish available in Black, Verde, Architectural Brick, Architectural Bronze, Light Bronze, Dark Bronze, Granite, Pewter, Terracotta, Rust, Hunter Green, Mocha, Weathered Bronze, Weathered Iron, and White.

SOCKET/LAMP HOLDER:
Top-gate ceramic socket with nickel contacts, stainless steel springs, and yellow-jacketed wire leads.

LENS:
A high-impact, textured, Tuffak® lens offers superior light distribution and safeguards the lamp and optics.

LAMP TYPE:
T3 - 20W max. LN-10 T3 Halogen (10W) Standard.

MOUNTING:
Injection-molded, glass-reinforced Rytan® R-4 composite adjustable knuckle with 1/2" NPT. Fixture may be mounted into threaded hubs in steel, aluminum, or stainless steel, ground stakes, tree-mount brackets, or mounting canopies.


FASTENERS:
All fasteners are stainless steel.

WIRING: Prewired with a three-foot pigtail of 18-2 direct-burial cable and underground connectors for a secure connection to supply cable.

CERTIFICATION: UL Listed to U.S. and Canadian safety standards for low voltage landscape luminaires (UL 1838). Maximum wattages allowed by Underwriters Laboratories (UL) for U.S. and Canadian markets may vary. Maximum wattages specified are Underwriters Laboratories U.S. standard. Please contact Vista for any questions about maximum wattages allowed by UL Canadian standards.

This fixture is also available as a LED luminaire. Please refer to LED Specification Sheet - 7218-LED.

LANDSCAPE SPREAD LIGHT

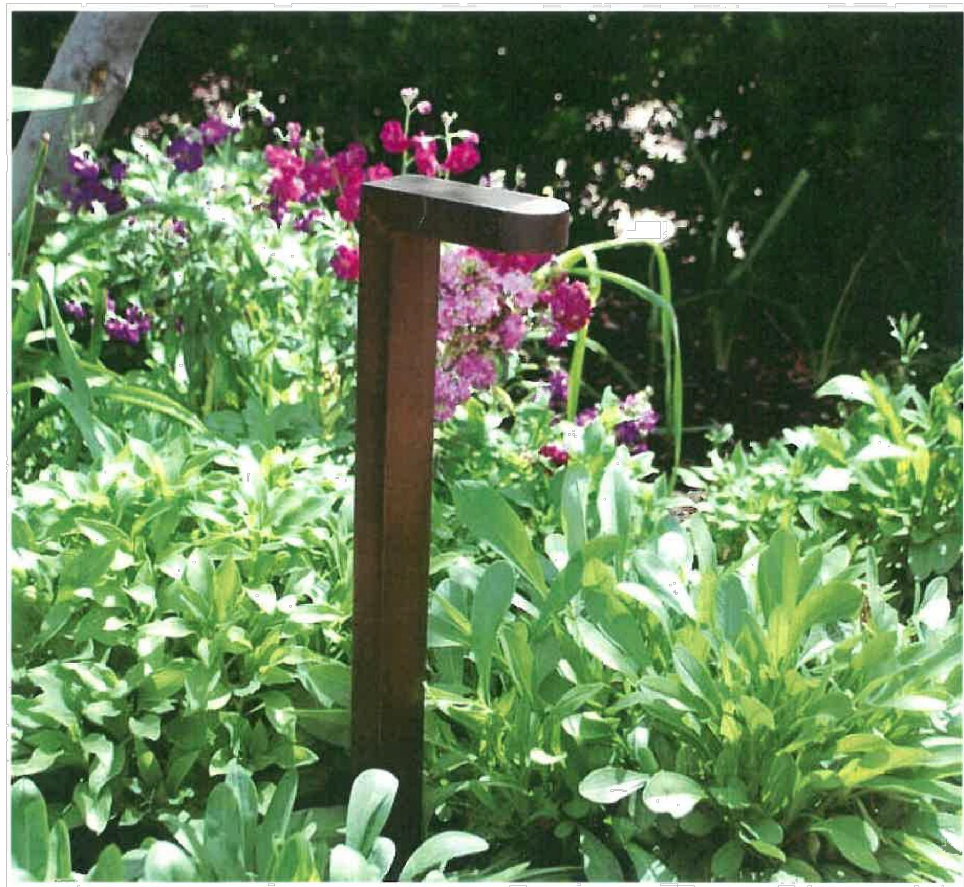





BOLLARD LIGHT

LANDSCAPE LIGHTING PLAN



LANDSCAPE LIGHTING LEGEND/ LUMEN CALCS.

SYMBOL	QTY	DESCRIPTION	MFG.	FIXTURE	LAMP	LUMENS PER LAMP	TOTAL LUMENS	NOTES
	56	BOLLARD LIGHT	FOCUS	MODEL PL-17-BRS	OMNI 3 LED	160	8,960	SEE ATTACHED PHOTO
	17	LANDSCAPE SPREAD LIGHT	VISTA	MODEL 7218	LNT3 LED 2.5 W	170	2,890	SEE ATTACHED CUTSHEET
	10	PARKING LOT AREA LIGHT	LITHONIA	ZA-11	MR1 LED	4,594 @ 12' HT.	45,940	SEE ATTACHED CUTSHEET
	45	WALL & RAMP NICHE LIGHT	UNIQUE	VOYAGER 5	T3 LED, 2W	150	6,750 <u>64,540</u>	LOUVERED FACEPLATE, WEATHERED BRASS

ALLOWABLE SITE LUMENS: 3.06 ACRES x 100,000 LUMENS PER ACRE = 306,000 LUMENS
 PROVIDED SITE LUMENS: 64,410 LUMENS

PROJECT

Residence Inn by Marriott
Location

Highway 89A
Sedona, Arizona


CLIENT

Sunridge Hotel Group

Address
7255 E. Hampton Ave., Ste. 122
Mesa, Arizona 85209
Telephone
480.854.1414

Email
Paul@sunridgeproperties.com
Contact
Paul Welker

LANDSCAPING

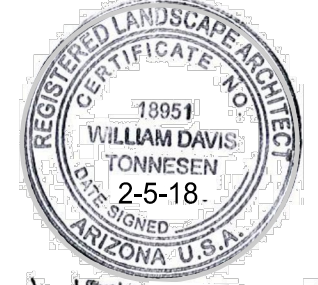

Tonnesen Inc.
Landscape Architecture
Reg# 18951

Address
105 East 15th Street
Tempe, Arizona 85281
Contact
Bill Tonnesen
480.968.7895

Email
bill@billtonnesen.com

GENERAL

CONTRACTOR

Porter Brothers

Address
1285 N. Fiesta Blvd.
Gilbert, Arizona 85233
Telephone
480.8545.7272

Email
Chase@porterbrothers.com
Contact
Chase Porter

CONSTRUCTION

DOCUMENTS

These drawings were prepared specifically for the Sedona Marriott project and are instruments of the landscape architect service. No part thereof shall be duplicated, distributed disclosed or made available to others except as expressly authorized in writing by Bill Tonnesen. The landscape architect shall be deemed the author of these documents and retains all common law, statutory and copyrights.

SUBMITTALS

Date 04-20-17

Revised

07-19-17 City Comments

2 02-05-18 City Comments

3rd CITY SUBMITTAL

Sheet

Number



L1.2



EXISTING TREE LEGEND

SYMBOL	DESCRIPTION	NOTES
	EXISTING TREE TO REMAIN	LOCATION , TYPE AND SIZE PER TREE SURVEY BY LYON ENGINEERING DATED 06-27-14; APN#408-11-4308
	EXISTING TREE TO BE REMOVED OR SALVAGED. FINAL DISPOSITION TO BE DETERMINED.	LOCATION , TYPE AND SIZE PER TREE SURVEY BY LYON ENGINEERING DATED 06-27-14; APN#408-11-4308

EXISTING TREE PLAN

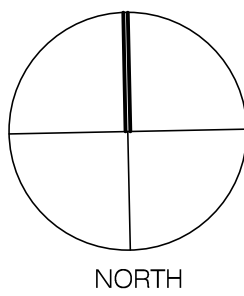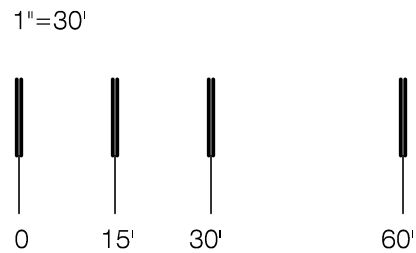


PROJECT

Residence Inn by Marriott
Location
Highway 89A
Sedona, Arizona

CLIENT

Sunridge Hotel Group
Address
7255 E. Hampton Ave., Ste. 122
Mesa, Arizona 85209
Telephone
480.854.1414
Email
Paul@sunridgeproperties.com
Contact
Paul Welker

LANDSCAPING

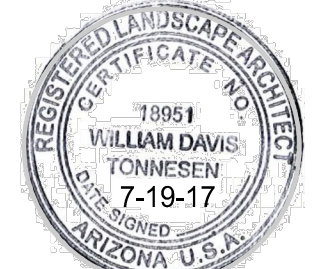

Tonnesen Inc.
Landscape Architecture
Reg# 18951
Address
105 East 15th Street
Tempe, Arizona 85281
Contact
Bill Tonnesen
480.968.7895

Email
bill@billtonnesen.com

GENERAL CONTRACTOR

Porter Brothers
Address
1285 N. Fiesta Blvd.
Gilbert, Arizona 85233
Telephone
480.8545.7272
Email
Chase@porterbrothers.com
Contact
Chase Porter

CONSTRUCTION DOCUMENTS

These drawings were prepared specifically for the Sedona Marriott project and are instruments of the landscape architect service. No part thereof shall be duplicated, distributed disclosed or made available to others except as expressly authorized in writing by Bill Tonnesen. The landscape architect shall be deemed the author of these documents and retains all common law, statutory and copyrights.

SUBMITTALS


Date 04-20-17

Revised 07-19-17


3rd CITY SUBMITTAL

Sheet
Number

L1.3

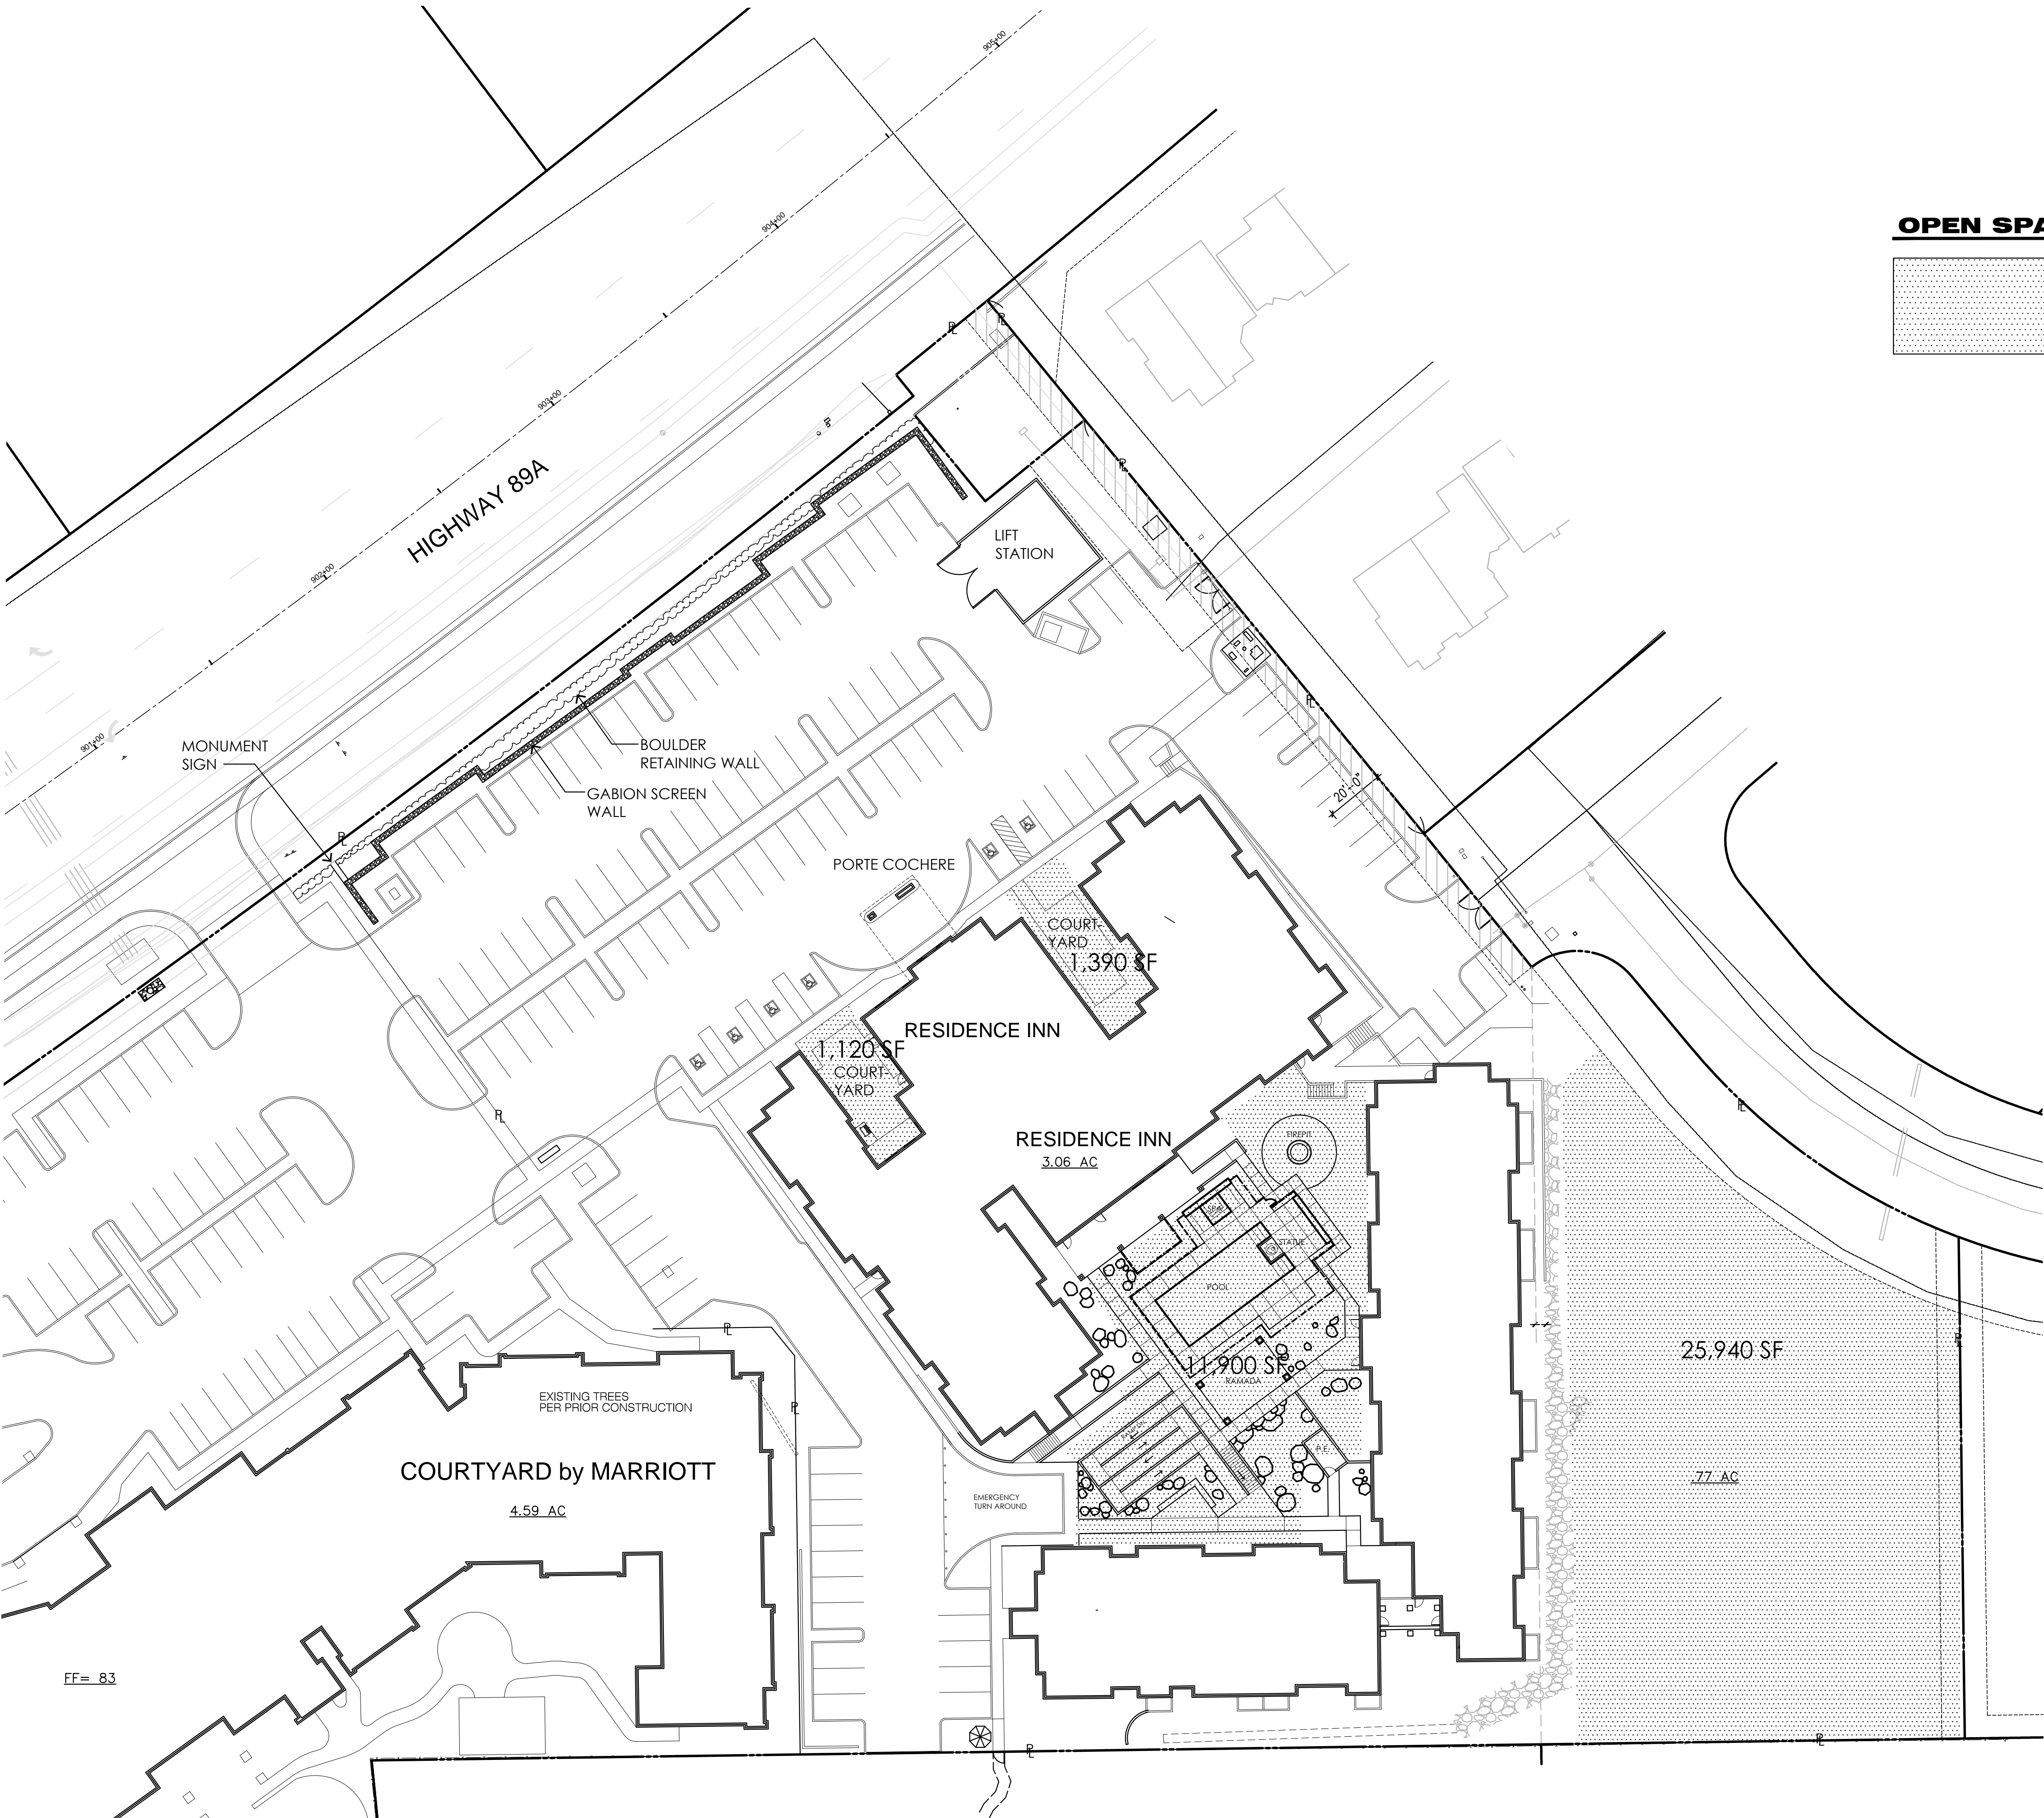



OPEN SPACE LEGEND

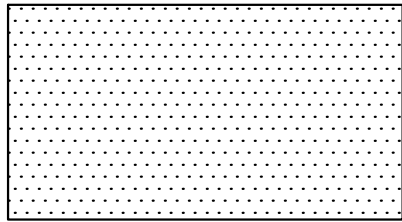

40,350 SF. OPEN SPACE PROVIDED

**PRELIMINARY
OPEN SPACE PLAN**

1"=30'

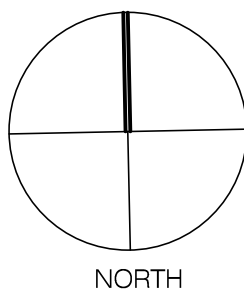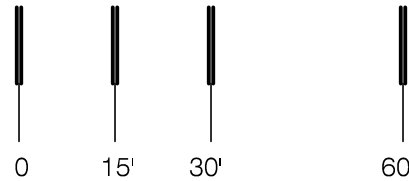


PROJECT

Residence Inn by Marriott
Location
Highway 89A
Sedona, Arizona

CLIENT

Sunridge Hotel Group
Address
7255 E. Hampton Ave., Ste. 122
Mesa, Arizona 85209
Telephone
480.854.1414
Email
Paul@sunridgeproperties.com
Contact
Paul Welker

LANDSCAPING


Tonnesen Inc.
Landscape Architecture
Reg# 18951
Address
105 East 15th Street
Tempe, Arizona 85281
Contact
Bill Tonnesen
480.968.7895

Email
bill@billtonnesen.com

**GENERAL
CONTRACTOR**

Porter Brothers
Address
1285 N. Fiesta Blvd.
Gilbert, Arizona 85233
Telephone
480.8545.7272
Email
Chase@porterbrothers.com
Contact
Chase Porter

**CONSTRUCTION
DOCUMENTS**

These drawings were prepared specifically for the Sedona Marriott project and are instruments of the landscape architect service. No part thereof shall be duplicated, distributed disclosed or made available to others except as expressly authorized in writing by Bill Tonnesen. The landscape architect shall be deemed the author of these documents and retains all common law, statutory and copyrights.

SUBMITTALS


Date 04-20-17

Revised 07-19-17

3rd CITY SUBMITTAL

Sheet
Number

L1.4

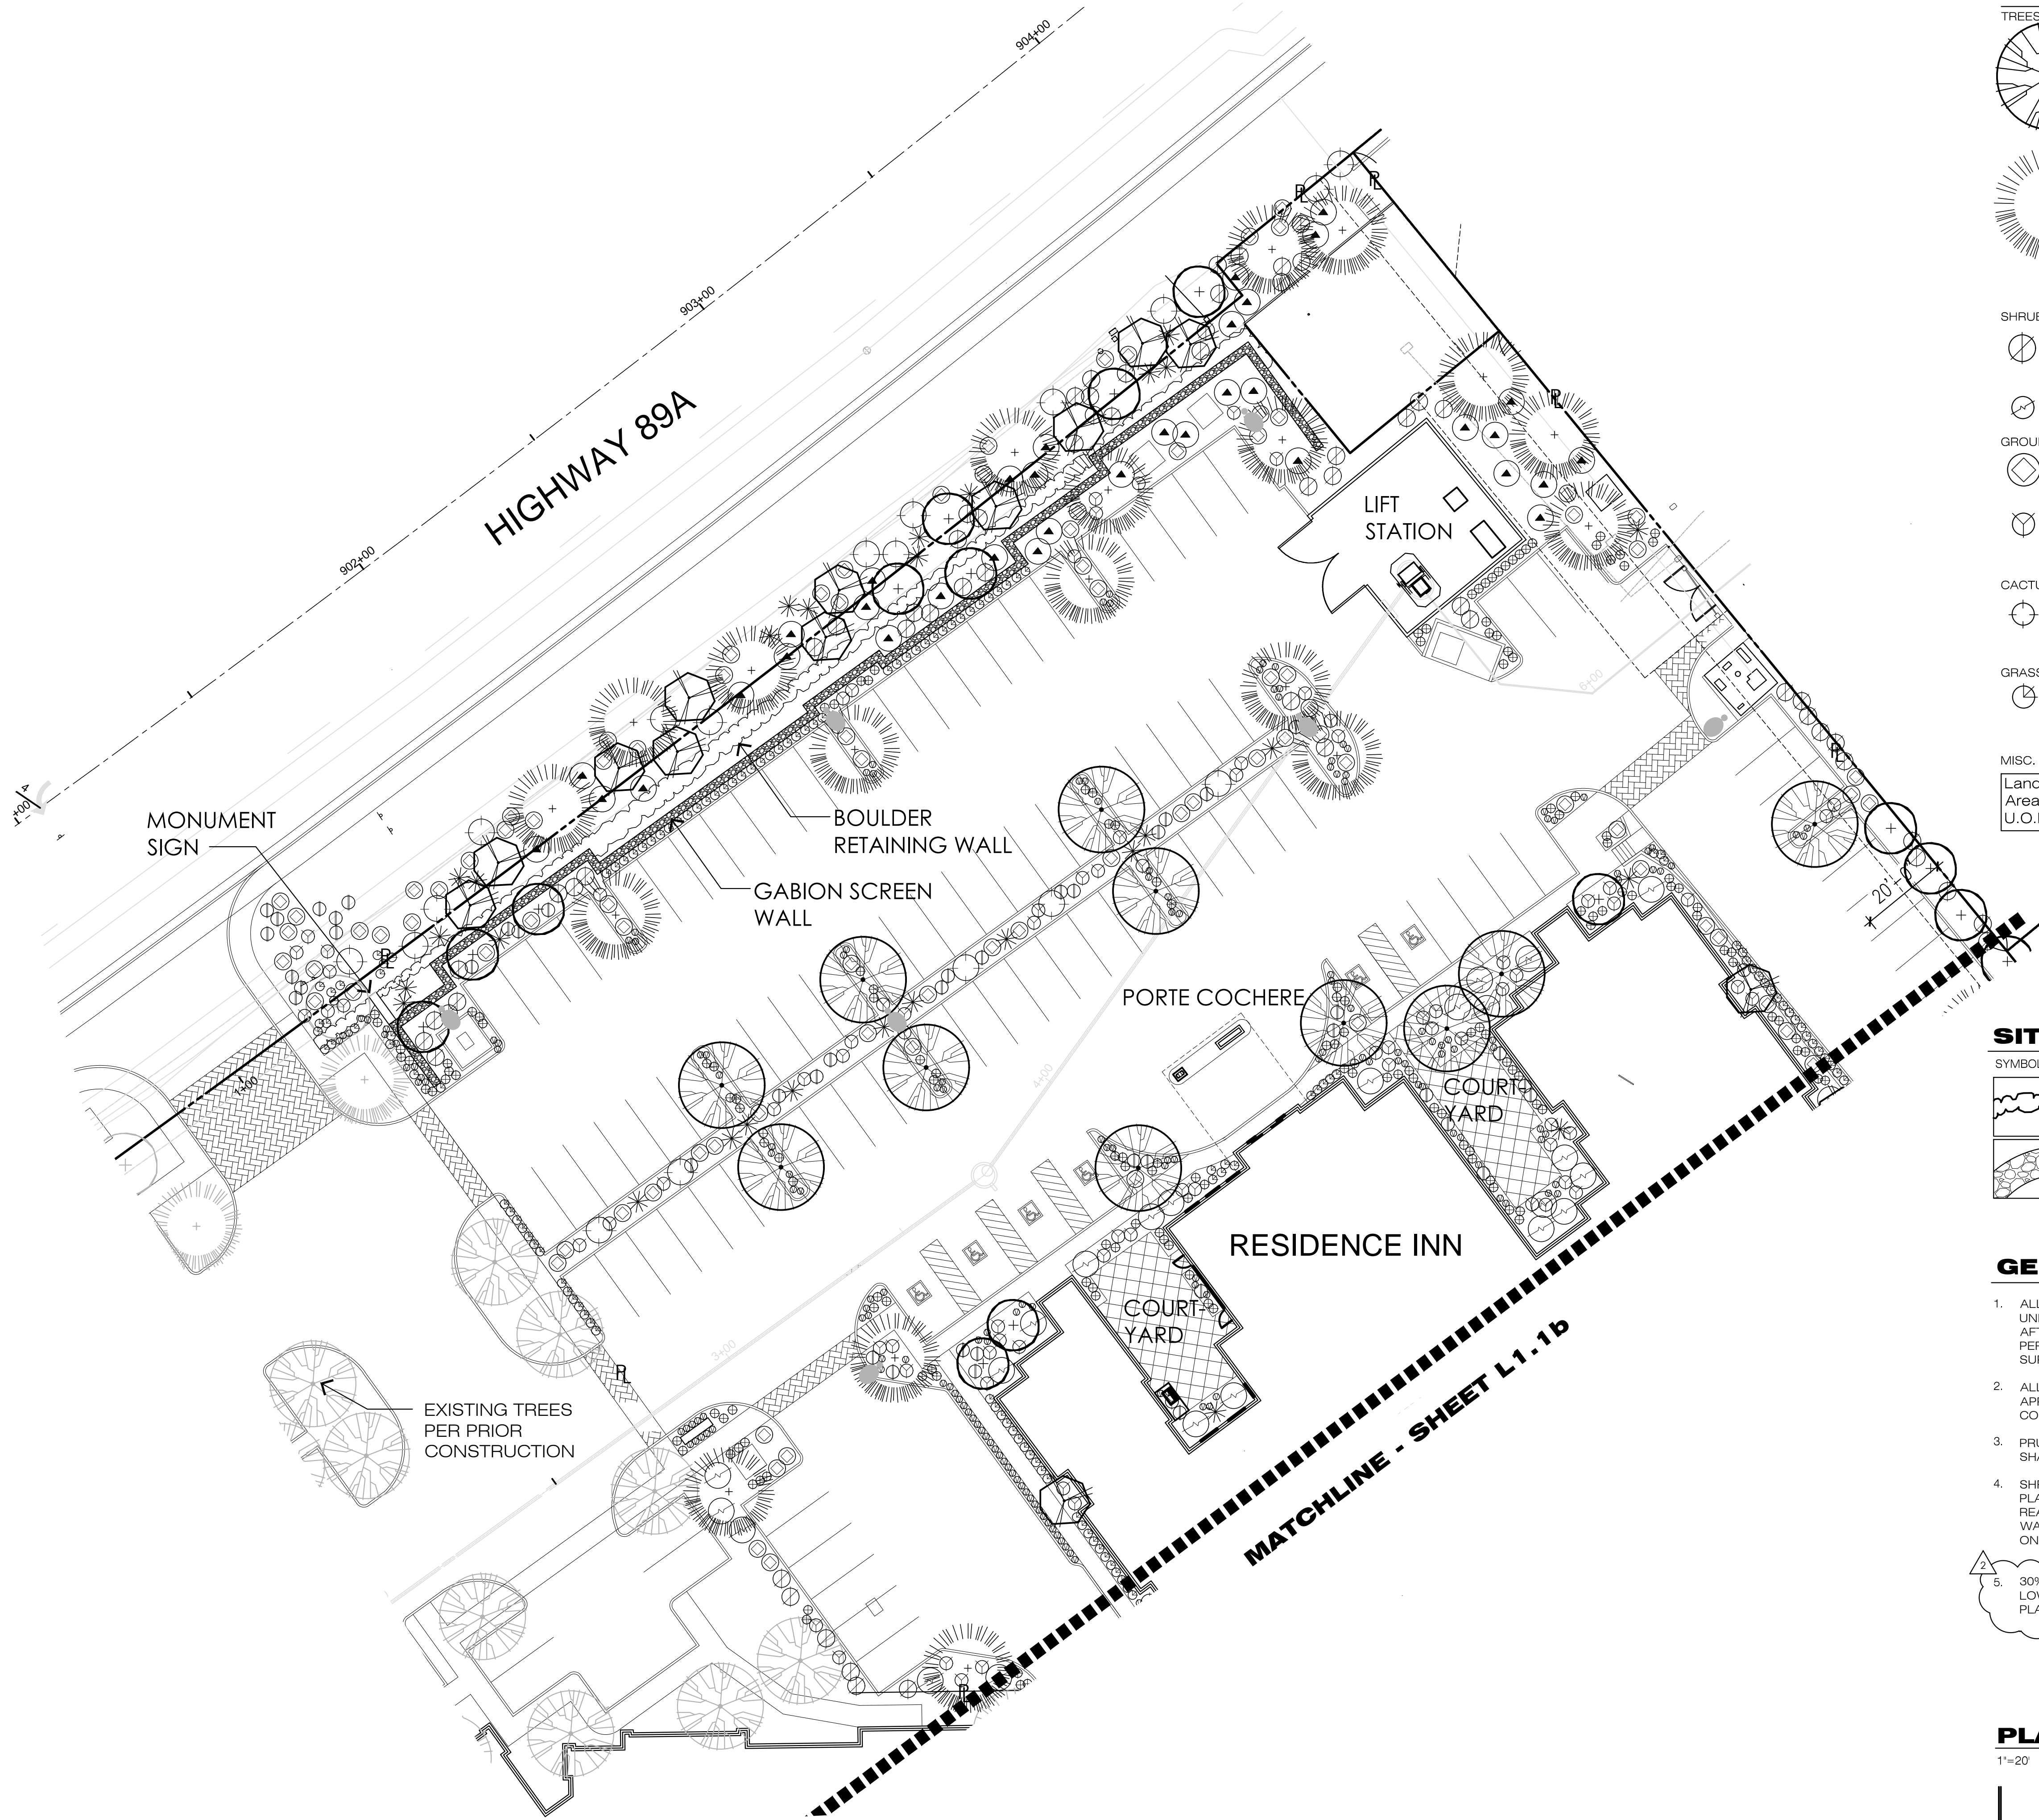

PLANT LEGEND

SYMBOL	BOTANICAL NAME	COMMON NAME	SIZE	QTY
TREES				
	ACER FREMANII	FREEMAN MAPLE	24" BOX	28
	JUNIPERUS OSTEOSPERMA	UTAH JUNIPER	24" BOX	24
	PINUS EDULIS	PINION PINE	24" BOX	32
	QUERCUS TURBINELLA	SCRUB OAK	24" BOX	25
SHRUBS				
	DALEA FRUTESCENS 'SIERRA NEGRA'	BLACK DALEA	5 GAL	94
	MANZANITA VISCIDA	WHITELEAF MANZANITA	5 GAL	61
	RHUS TRILOBATA	THREE LEAF SUMAC	5 GAL	101
GROUNDCOVERS				
	GLANDULARIA RIGIDA	SANDPAPER VERBENA	1 GAL	181
	MELAMPODIUM LEUCANTHUM	BLACKFOOT DAISY	1 GAL	147
	OENOTHERA CAESPITOSA	EVENING PRIMROSE	1 GAL	132
	THYMOPHYLLA PENTACHAETA	GOLDEN DOGBANE	1 GAL	408
CACTUS/ ACCENTS				
	OPUNTIA ENGELMANNII	ENGELMANN'S PRICKLY PEAR	5 GAL	32
	YUCCA BACCATA	SPANISH BAYONET	5 GAL	85
GRASSES				
	ARISTIDA PURPUREA	PURPLE THREE AWN	1 GAL	245
	BOUTELOUA CURTIPENDULA	SIDEOATS GRAMA	1 GAL	272
MISC.				
	Landscape Areas U.O.N.	2" DEPTH OF SALVAGED INDIGENOUS GRANITE		

SITE HARDSCAPE LEGEND

SYMBOL	DESCRIPTION
	SITE SALVAGE AND IMPORT BOULDERS
	GABION LANDSCAPE WALL



GENERAL NOTES:

- ALL PLANT MATERIAL WILL BE TREATED WITH AN AUTOMATIC UNDERGROUND IRRIGATION SYSTEM THAT MAY BE PHASED OUT AFTER 4-5 YEARS WHEN THE PLANTS HAVE REACHED THEIR PERIOD OF ESTABLISHMENT AND NO LONGER REQUIRE SUPPLEMENTAL WATER.
- ALL LANDSCAPE AREAS SHALL BE TREATED WITH TWO APPLICATIONS OF PRE-EMERGENT HERBICIDE FOR WEED CONTROL.
- PRUNING OF PLANT MATERIAL INTO UN-NATURAL GEOMETRIC SHAPES WILL BE PROHIBITED.
- SHRUBS SHALL BE A MINIMUM OF 2'0" TALL AT PLANTING. GROUND COVERS MAY OR MAY NOT REACH 2'0" TALL AT MATURITY DEPENDING ON IRRIGATION WATER WEANING AND ARE GENERALLY ONLY AVAILABLE IN ONE GALLON SIZES.

- 30% OF TOTAL SHRUBS AS INDICATED ARE FROM THE SEDONA LOW WATER USE PLANT LIST AS INDICATED AS EITHER 'NATIVE PLANTS OR APPROVED ADAPTIVE' PLANTS.

PLANTING PLAN

1"=20'

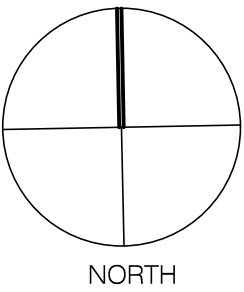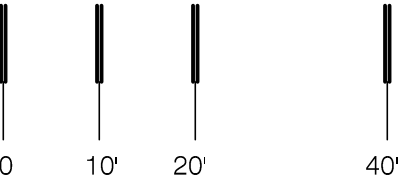


PROJECT

Residence Inn by Marriott
Location
Highway 89A
Sedona, Arizona

CLIENT

Sunridge Hotel Group
Address
7255 E. Hampton Ave., Ste. 122
Mesa, Arizona 85209
Telephone
480.854.1414
Email
Paul@sunridgeproperties.com
Contact
Paul Welker

LANDSCAPING

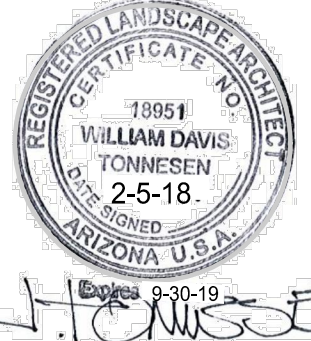

Tonnesen Inc.
Landscape Architecture
Reg# 18951
Address
105 East 15th Street
Tempe, Arizona 85281
Contact
Bill Tonnesen
480.968.7895

Email
bill@billtonnesen.com

GENERAL CONTRACTOR

Porter Brothers
Address
1285 N. Fiesta Blvd.
Gilbert, Arizona 85233
Telephone
480.8545.7272
Email
Chase@porterbrothers.com
Contact
Chase Porter

CONSTRUCTION DOCUMENTS

These drawings were prepared specifically for the Sedona Marriott project and are instruments of the landscape architect service. No part there of shall be duplicated, distributed disclosed or made available to others except as expressly authorized in writing by Bill Tonnesen. The landscape architect shall be deemed the author of these documents and retains all common law, statutory and copyrights.

SUBMITTALS

Date 04-20-17


Revised
07-19-17 City Comments
02-05-18 City Comments

3rd CITY SUBMITTAL

Sheet

Number

L1.1a

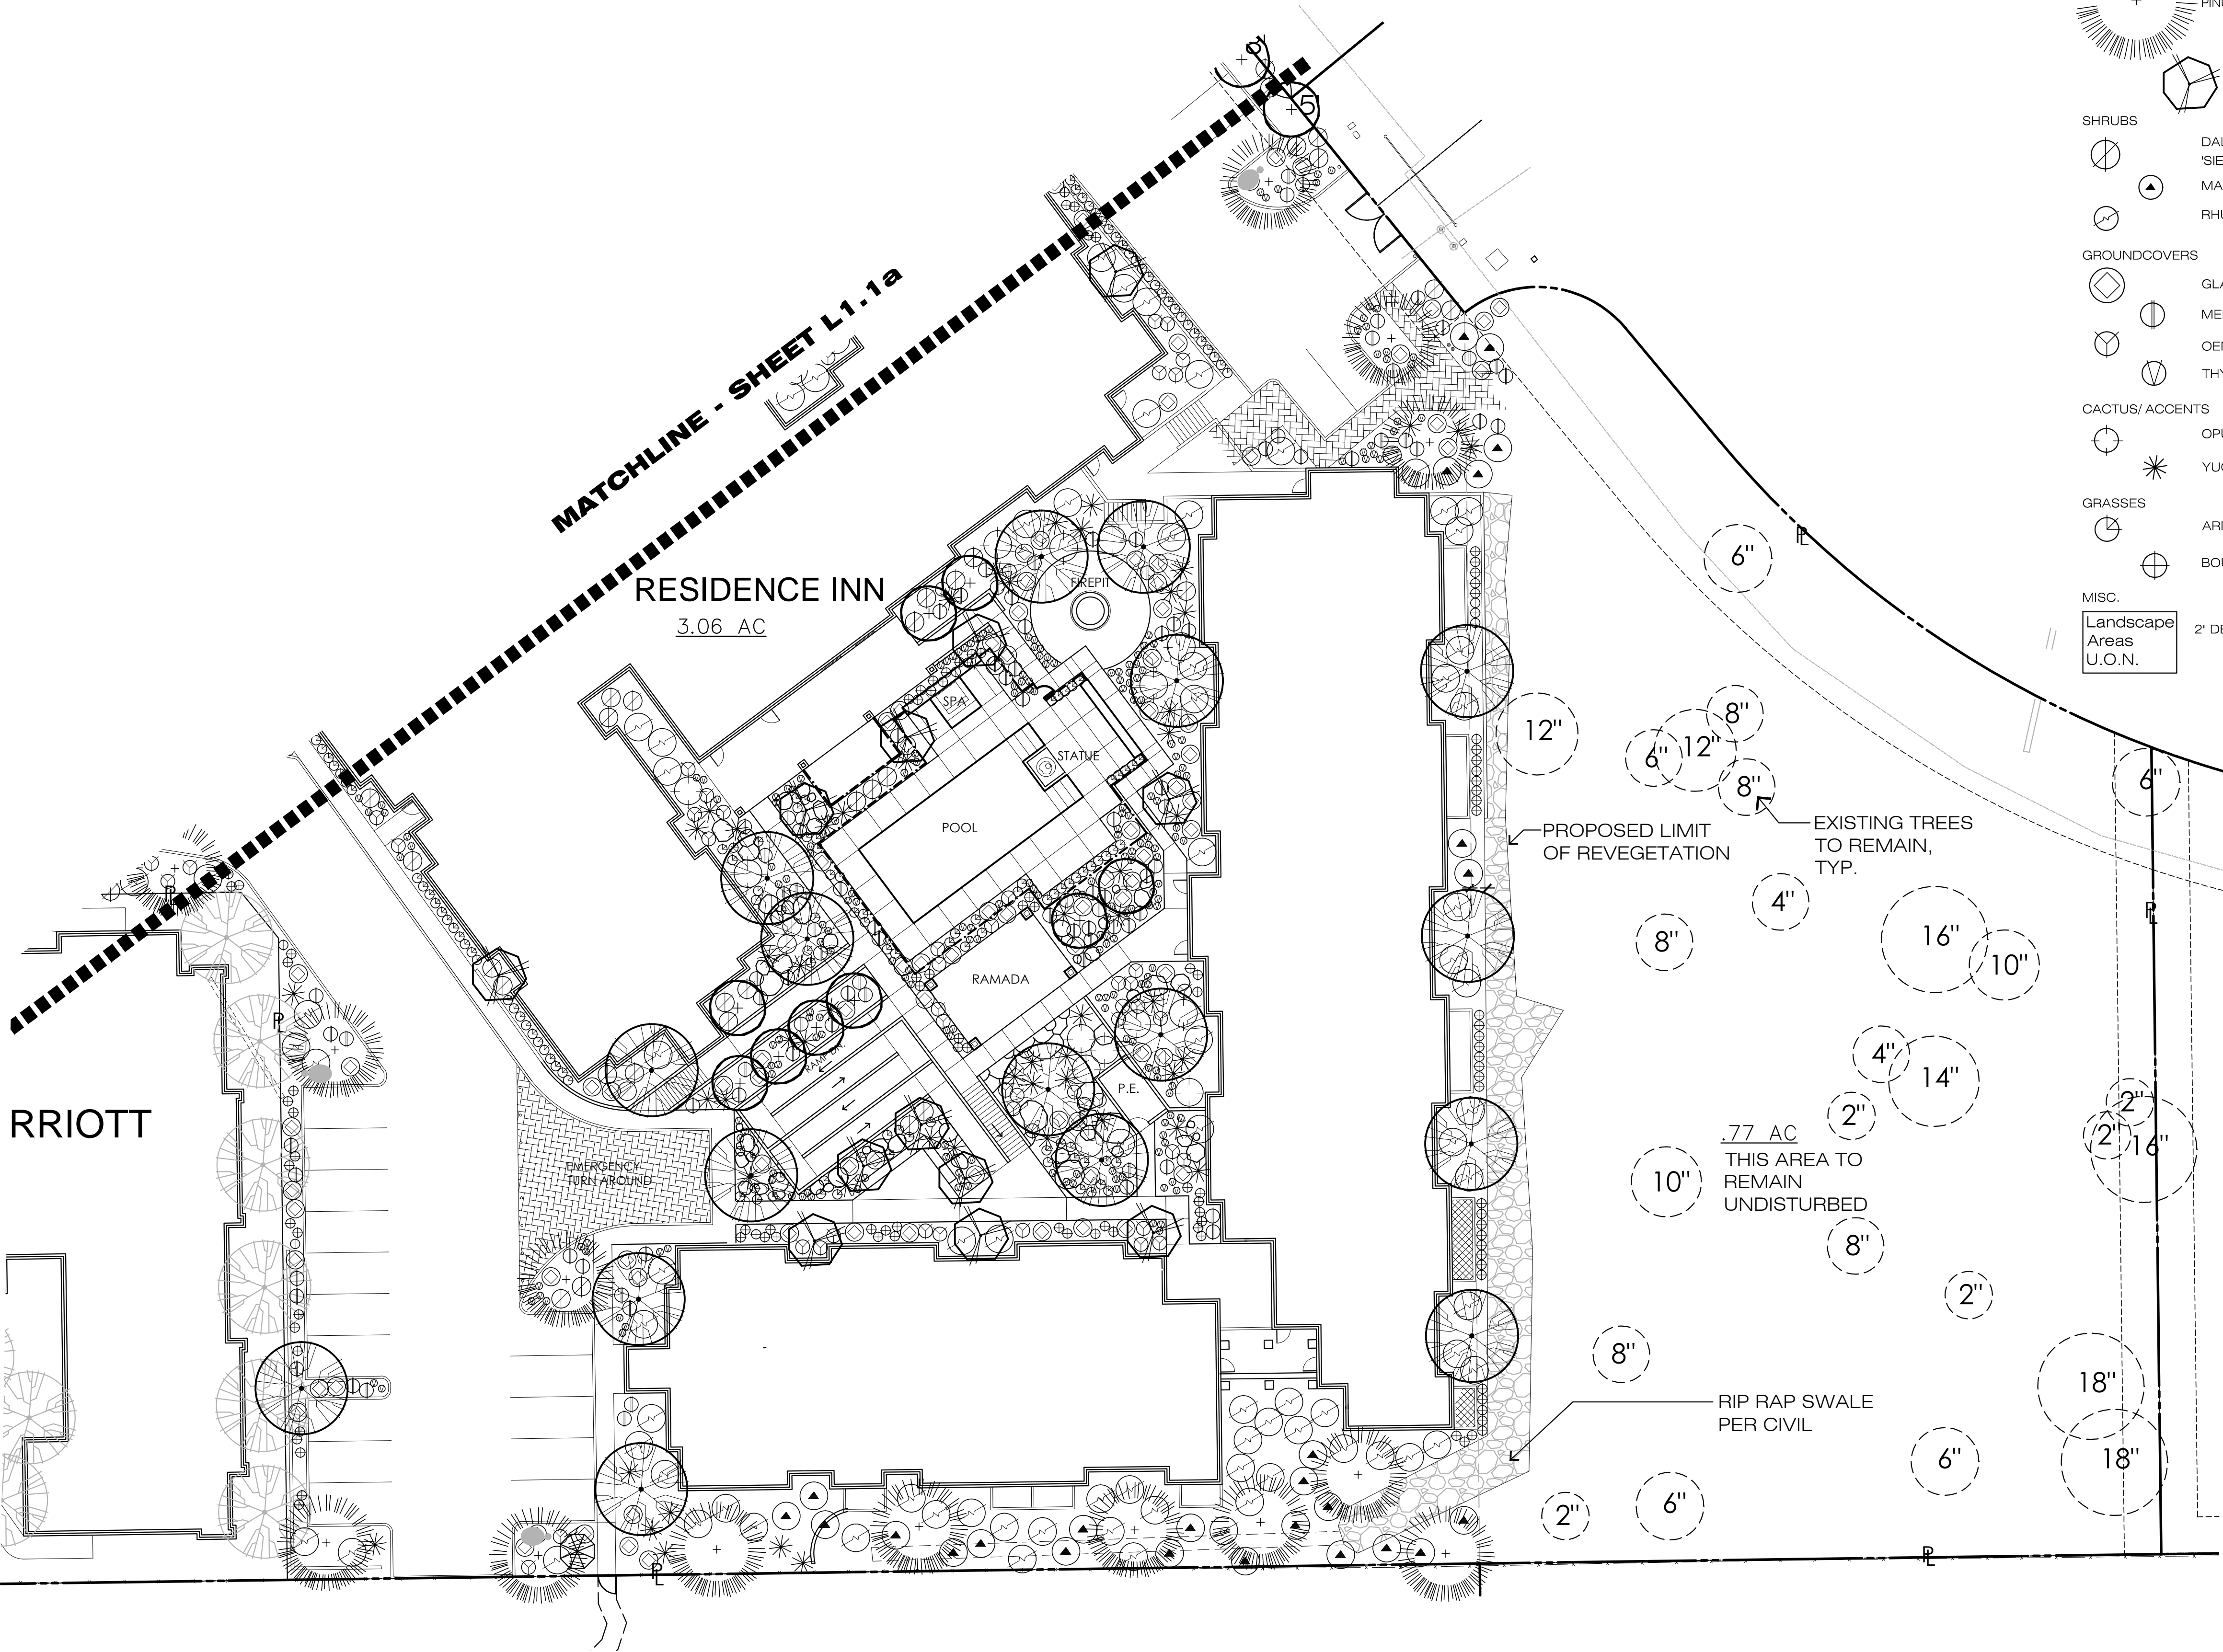

PLANT LEGEND				
SYMBOL	BOTANICAL NAME	COMMON NAME	SIZE	QTY
TREES				
	ACER FREMANII	FREEMAN MAPLE	24" BOX	28
	JUNIPERUS OSTEOSPERMA	UTAH JUNIPER	24" BOX	24
	PINUS EDULIS	PINION PINE	24" BOX	32
	QUERCUS TURBINELLA	SCRUB OAK	24" BOX	25
SHRUBS				
	DALEA FRUTESCENS 'SIERRA NEGRA'	BLACK DALEA	5 GAL	94
	MANZANITA VISCIDA	WHITELEAF MANZANITA	5 GAL	61
	RHUS TRILOBATA	THREE LEAF SUMAC	5 GAL	101
GROUNDCOVERS				
	GLANDULARIA RIGIDA	SANDPAPER VERBENA	1 GAL	181
	MELAMPODIUM LEUCANTHUM	BLACKFOOT DAISY	1 GAL	147
	OENOTHERA CAESPITOSA	EVENING PRIMROSE	1 GAL	132
	THYMOPHYLLA PENTACHAETA	GOLDEN DOGBANE	1 GAL	408
CACTUS/ ACCENTS				
	OPUNTIA ENGELMANNII	ENGELMANN'S PRICKLY PEAR	5 GAL	32
	YUCCA BACCATA	SPANISH BAYONET	5 GAL	85
GRASSES				
	ARISTIDA PURPUREA	PURPLE THREE AWN	1 GAL	245
	BOUTELOUA CURTIPENDULA	SIDEOATS GRAMA	1 GAL	272
MISC.				
	2' DEPTH OF SALVAGED INDIGENOUS GRANITE			

SHRUB AND GROUNDCOVER LEGEND

SYMBOL	DESCRIPTION
	SHRUB AND GROUNDCOVER PLANTINGS: QUANTITIES AND SELECTIONS FROM THE INDIGENOUS PLANT LIST AS INDICATED AT THE RIGHT


SITE HARDSCAPE LEGEND

SYMBOL	DESCRIPTION
	SITE SALVAGE AND IMPORT BOULDERS
	GABION LANDSCAPE WALL

GENERAL NOTES:

- ALL PLANT MATERIAL WILL BE TREATED WITH AN AUTOMATIC UNDERGROUND IRRIGATION SYSTEM THAT MAY BE PHASED OUT AFTER 4-5 YEARS WHEN THE PLANTS HAVE REACHED THEIR PERIOD OF ESTABLISHMENT AND NO LONGER REQUIRE SUPPLEMENTAL WATER.
- ALL LANDSCAPE AREAS SHALL BE TREATED WITH TWO APPLICATIONS OF PRE-EMERGENT HERBICIDE FOR WEED CONTROL.
- PRUNING OF PLANT MATERIAL INTO UN-NATURAL GEOMETRIC SHAPES WILL BE PROHIBITED.
- SHRUBS SHALL BE A MINIMUM OF 2'0" TALL AT PLANTING. GROUND COVERS MAY OR MAY NOT REACH 2'0" TALL AT MATURITY DEPENDING ON IRRIGATION WATER WEANING AND ARE GENERALLY ONLY AVAILABLE IN ONE GALLON SIZES.

PLANTING PLAN

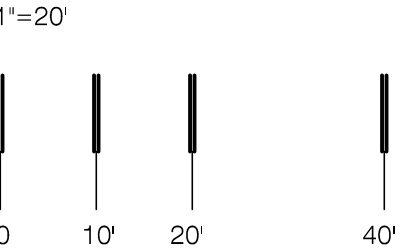


PROJECT

Residence Inn by Marriott
Location
Highway 89A
Sedona, Arizona

CLIENT

Sunridge Hotel Group
Address
7255 E. Hampton Ave., Ste. 122
Mesa, Arizona 85209
Telephone
480.854.1414
Email
Paul@sunridgeproperties.com
Contact
Paul Welker

LANDSCAPING

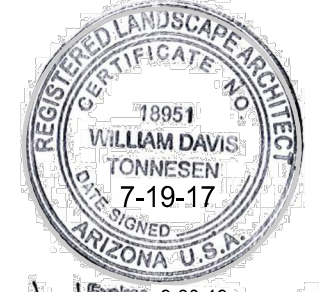

Tonnesen Inc.
Landscape Architecture
Reg# 19951
Address
105 East 15th Street
Tempe, Arizona 85281
Contact
Bill Tonnesen
480.968.7895

Email
bill@billtonnesen.com

GENERAL CONTRACTOR

Porter Brothers
Address
1285 N. Fiesta Blvd.
Gilbert, Arizona 85233
Telephone
480.8545.7272
Email
Chase@porterbrothers.com
Contact
Chase Porter

CONSTRUCTION DOCUMENTS

These drawings were prepared specifically for the Sedona Marriott project and are instruments of the landscape architect service. No part thereof shall be duplicated, distributed disclosed or made available to others except as expressly authorized in writing by Bill Tonnesen. The landscape architect shall be deemed the author of these documents and retains all common law, statutory and copyrights.

SUBMITTALS


Date 04-20-17

Revised 07-19-17

3rd CITY SUBMITTAL

Sheet
Number

L1.1b

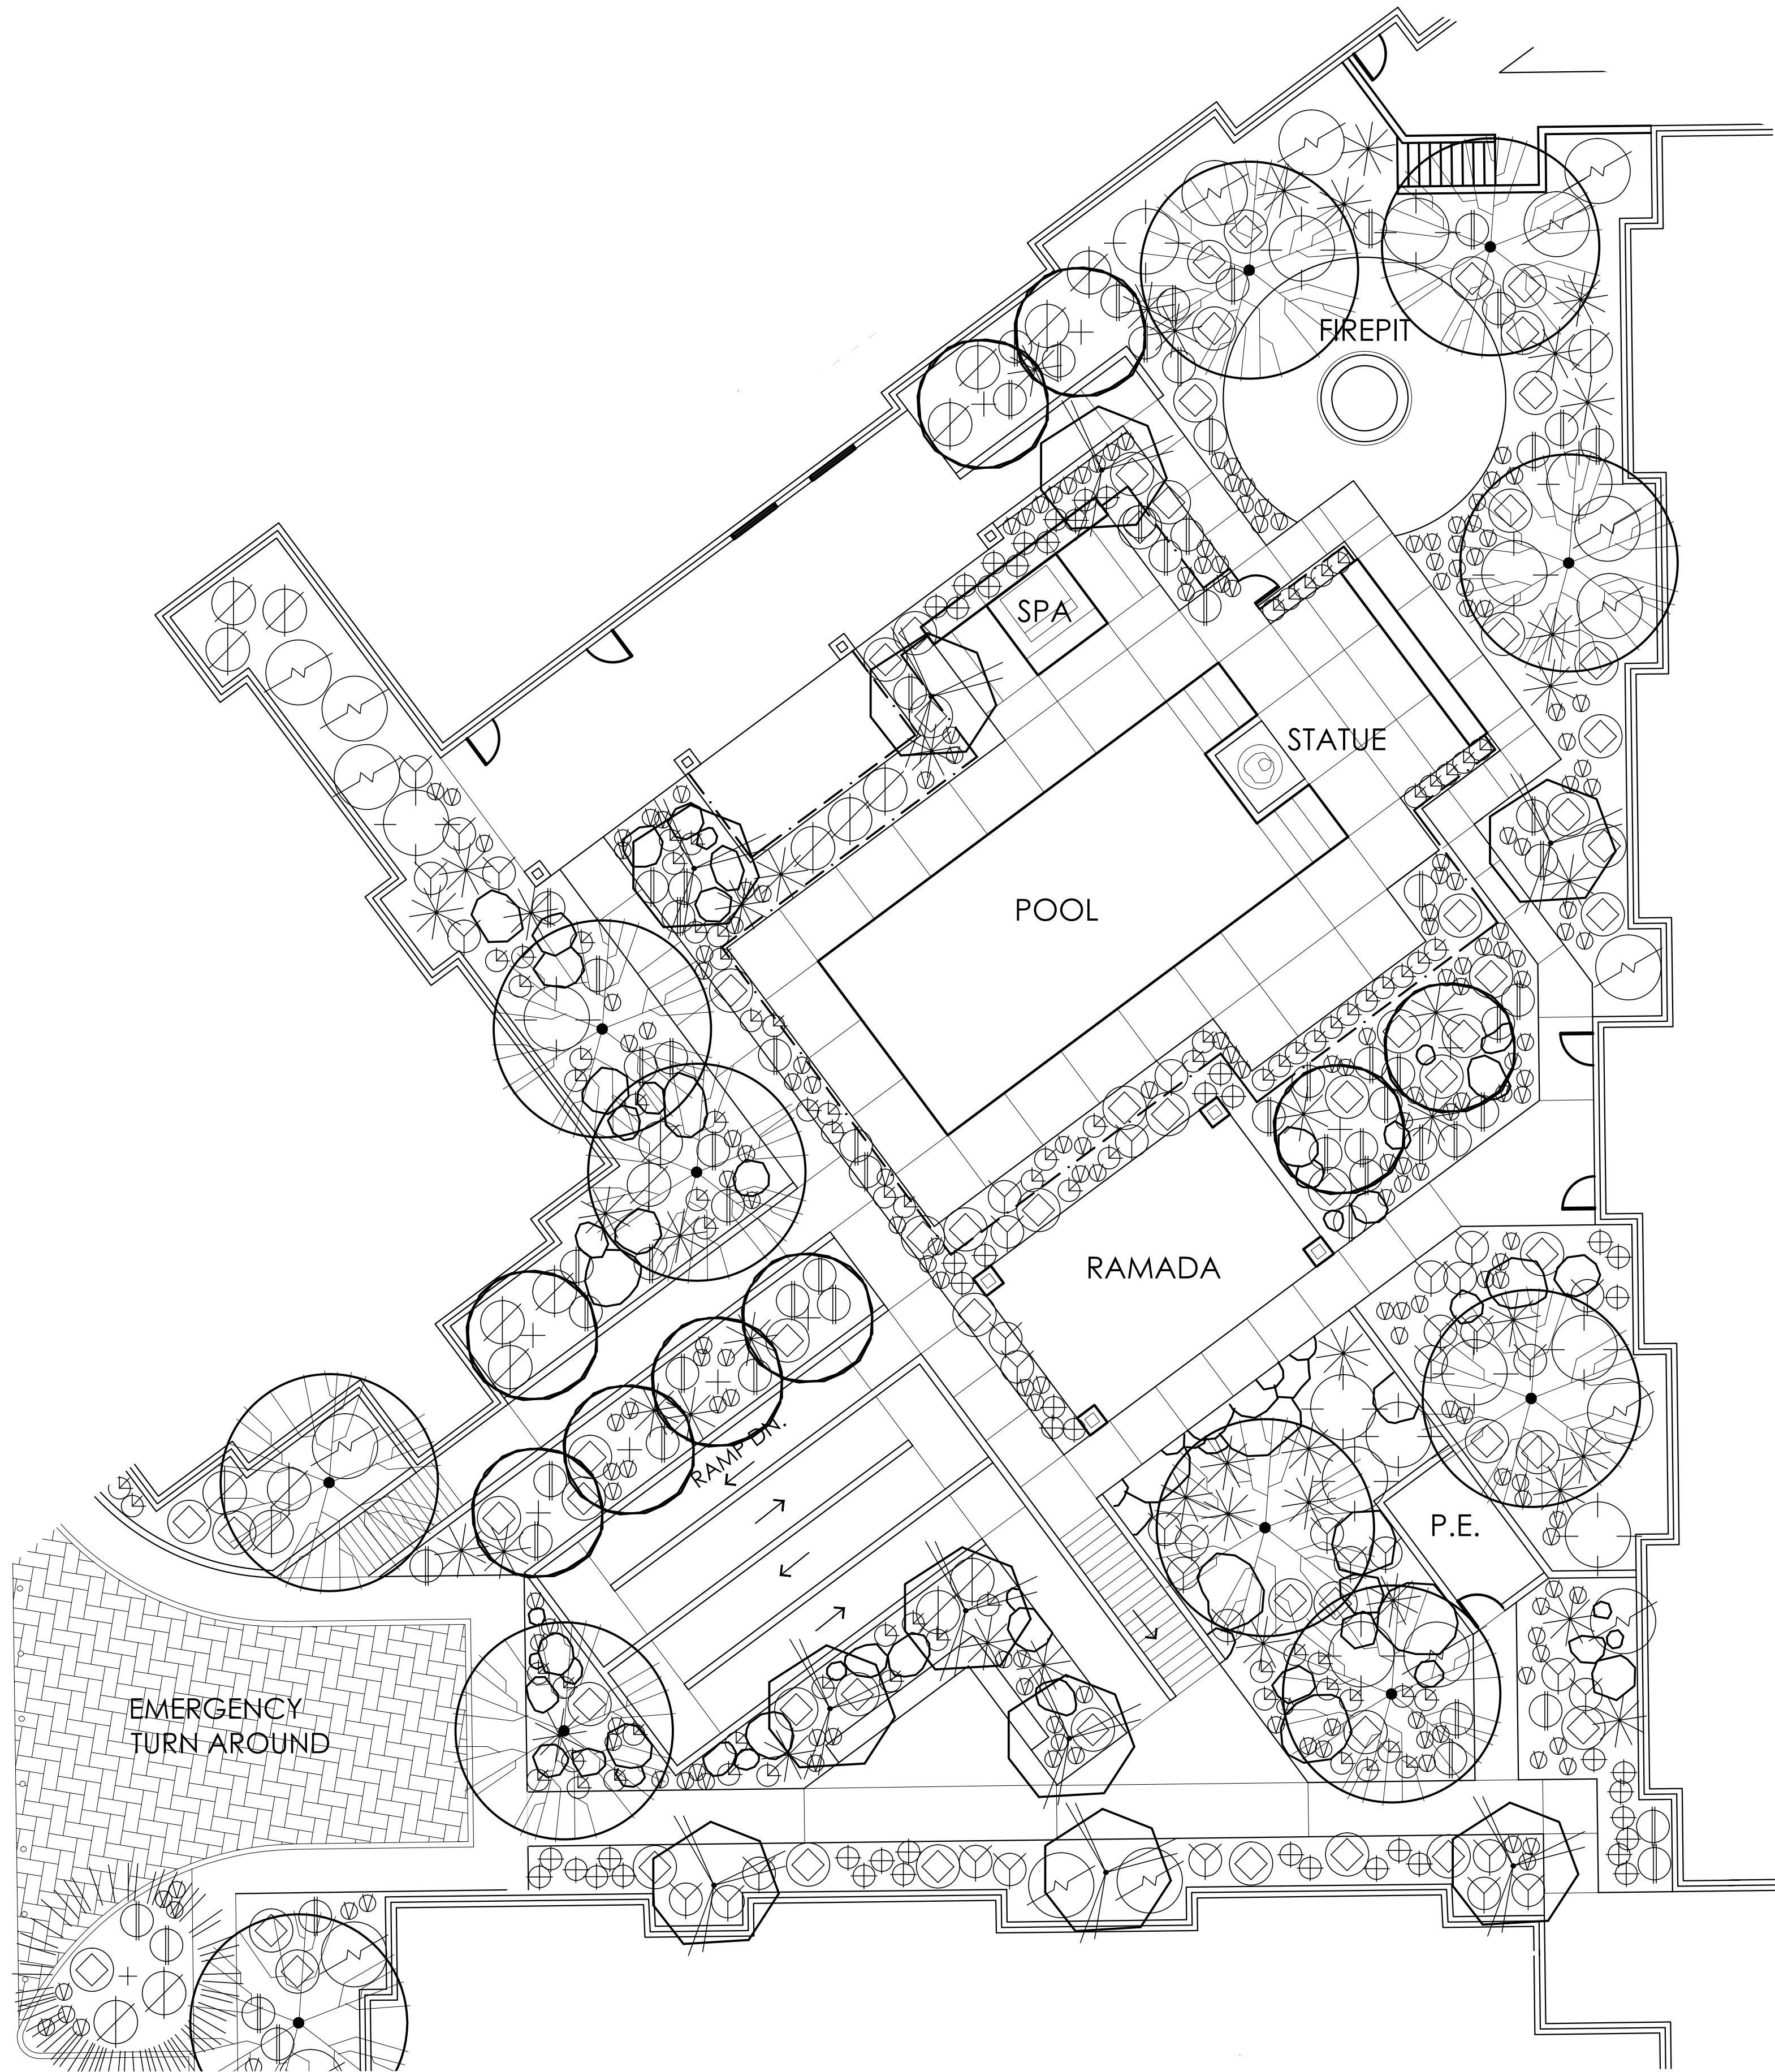

PLANT LEGEND



SYMBOL	BOTANICAL NAME	COMMON NAME	SIZE	QTY
TREES				
	ACER FREMANII	FREEMAN MAPLE	24" BOX	28
	JUNIPERUS OSTEOSPERMA	UTAH JUNIPER	24" BOX	24
	PINUS EDULIS	PINION PINE	24" BOX	32
	QUERCUS TURBINELLA	SCRUB OAK	24" BOX	25
SHRUBS				
	DALEA FRUTESCENS 'SIERRA NEGRA'	BLACK DALEA	5 GAL	94
	MANZANITA VISCIDA	WHITELEAF MANZANITA	5 GAL	61
	RHUS TRILOBATA	THREE LEAF SUMAC	5 GAL	101
GROUNDCOVERS				
	GLANDULARIA RIGIDA	SANDPAPER VERBENA	1 GAL	181
	MELAMPODIUM LEUCANTHUM	BLACKFOOT DAISY	1 GAL	147
	OENOTHERA CAESPITOSA	EVENING PRIMROSE	1 GAL	132
	THYMOPHYLLA PENTACHAETA	GOLDEN DOGBANE	1 GAL	408
CACTUS/ ACCENTS				
	OPUNTIA ENGELMANNII	ENGELMANN'S PRICKLY PEAR	5 GAL	32
	YUCCA BACCATA	SPANISH BAYONET	5 GAL	85
GRASSES				
	ARISTIDA PURPUREA	PURPLE THREE AWN	1 GAL	245
	BOUTELOUA CURTIPENDULA	SIDEOATS GRAMA	1 GAL	272
MISC.				
	2" DEPTH OF SALVAGED INDIGENOUS GRANITE			

SITE HARDSCAPE LEGEND

SYMBOL	DESCRIPTION
	SITE SALVAGE AND IMPORT BOULDERS
	GABION LANDSCAPE WALL

POOL AREA PLANTING PLAN

1"=10'

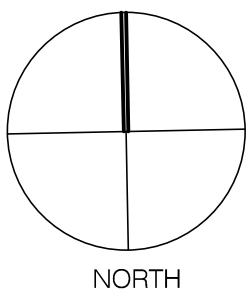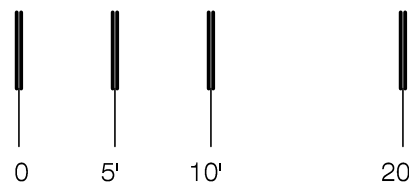


PROJECT

Residence Inn by Marriott
Location
Highway 89A
Sedona, Arizona

CLIENT

Sunridge Hotel Group
Address
7255 E. Hampton Ave., Ste. 122
Mesa, Arizona 85209
Telephone
480.854.1414
Email
Paul@sunridgeproperties.com
Contact
Paul Welker

LANDSCAPING

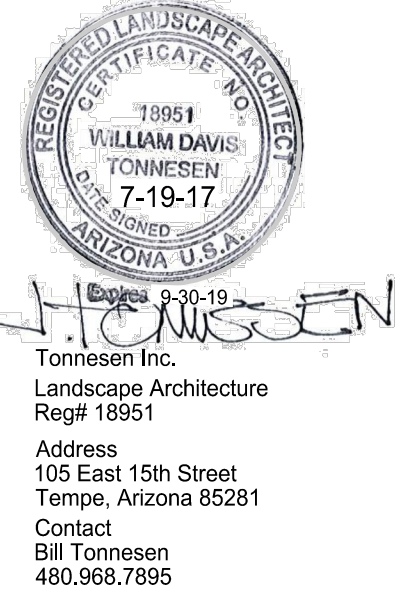

Email
bill@billtonnesen.com

GENERAL CONTRACTOR

Porter Brothers
Address
1285 N. Fiesta Blvd.
Gilbert, Arizona 85233
Telephone
480.8545.7272
Email
Chase@porterbrothers.com
Contact
Chase Porter

CONSTRUCTION DOCUMENTS

These drawings were prepared specifically for the Sedona Marriott project and are instruments of the landscape architect service. No part there of shall be duplicated, distributed disclosed or made available to others except as expressly authorized in writing by Bill Tonnesen. The landscape architect shall be deemed the author of these documents and retains all common law, statutory and copyrights.

SUBMITTALS


Date 04-20-17

Revised 07-19-17

3rd CITY SUBMITTAL

Sheet
Number

L1.1C

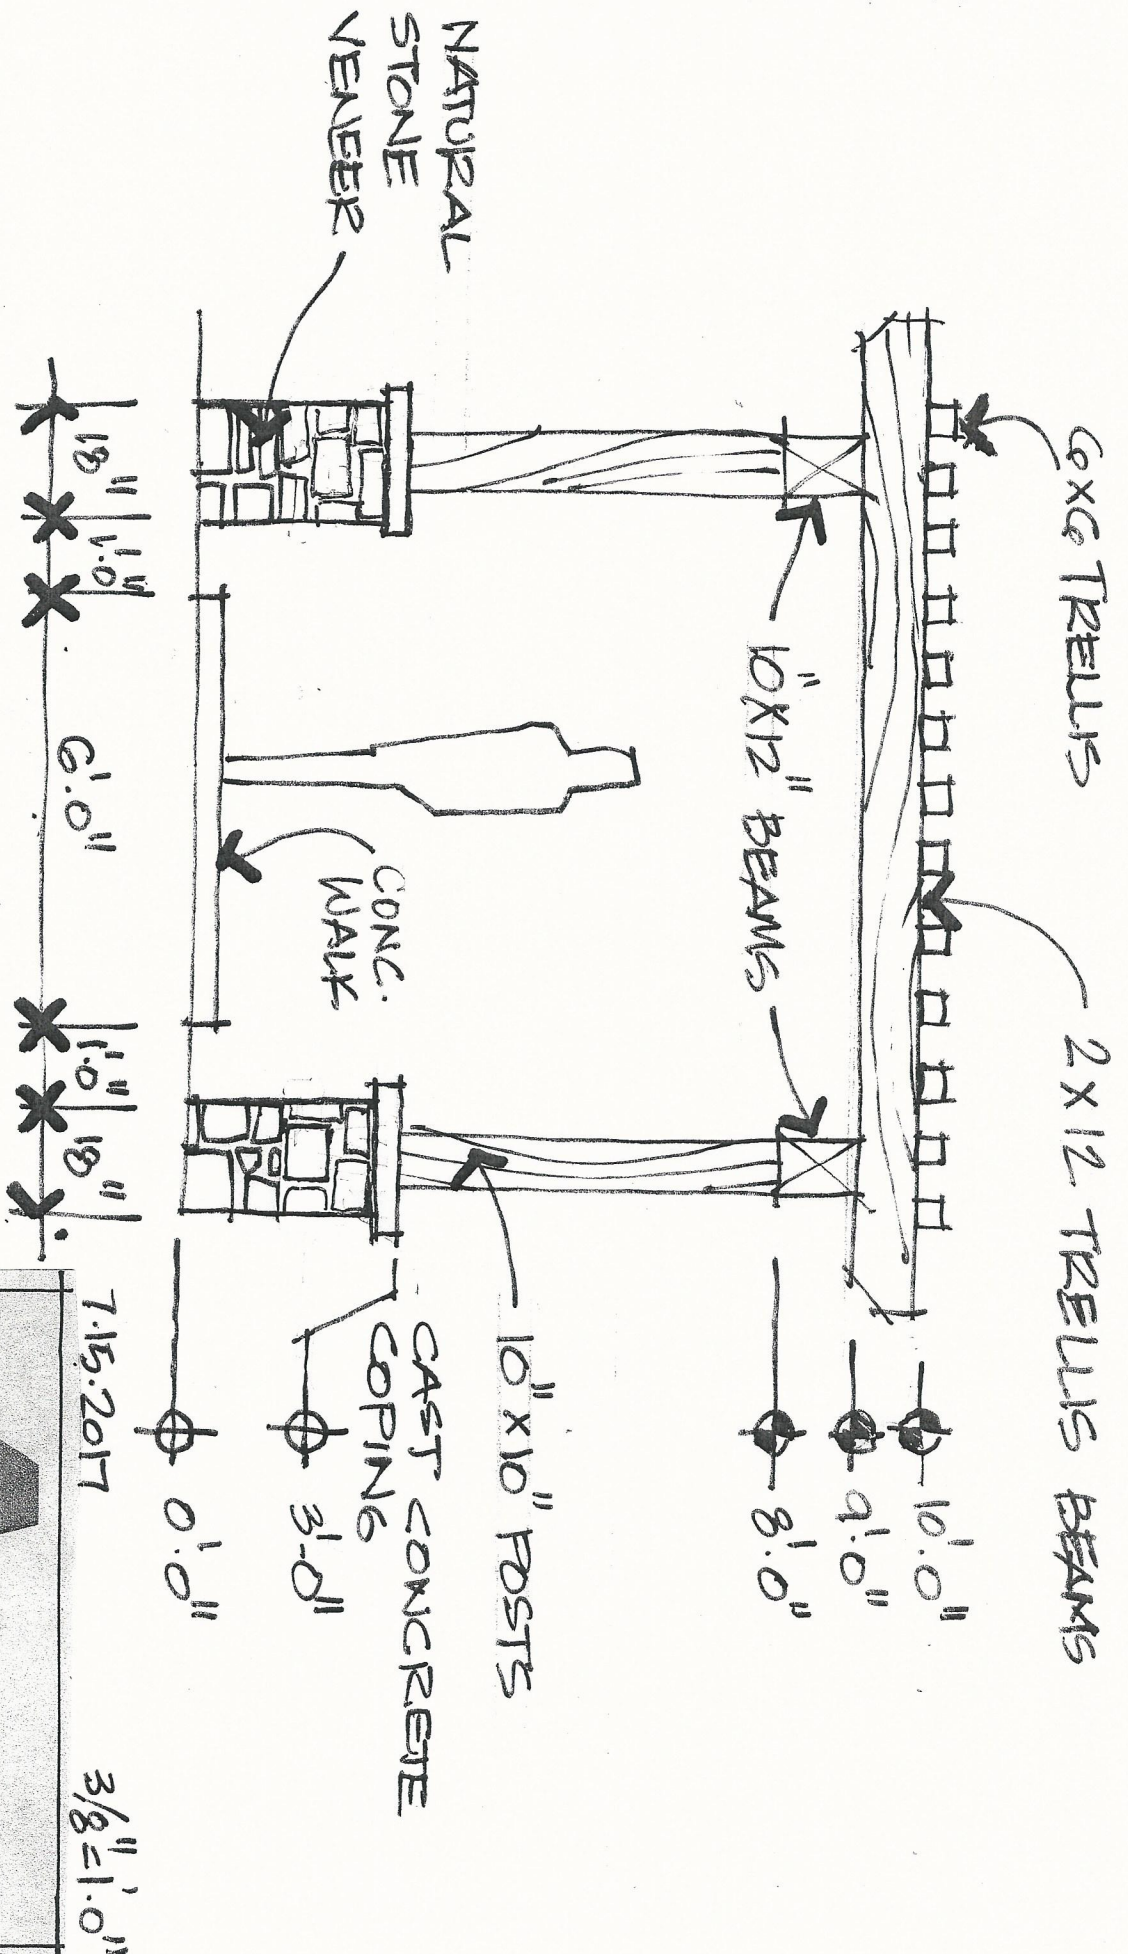


Sedona Marriott Residence Inn
Breezeway Trellis Exhibit



ARCHITECTURE PLUS, LTD.
www.architectureplusltd.com

2929 E. Camelback Road, Suite 120
Phoenix, Arizona 85016

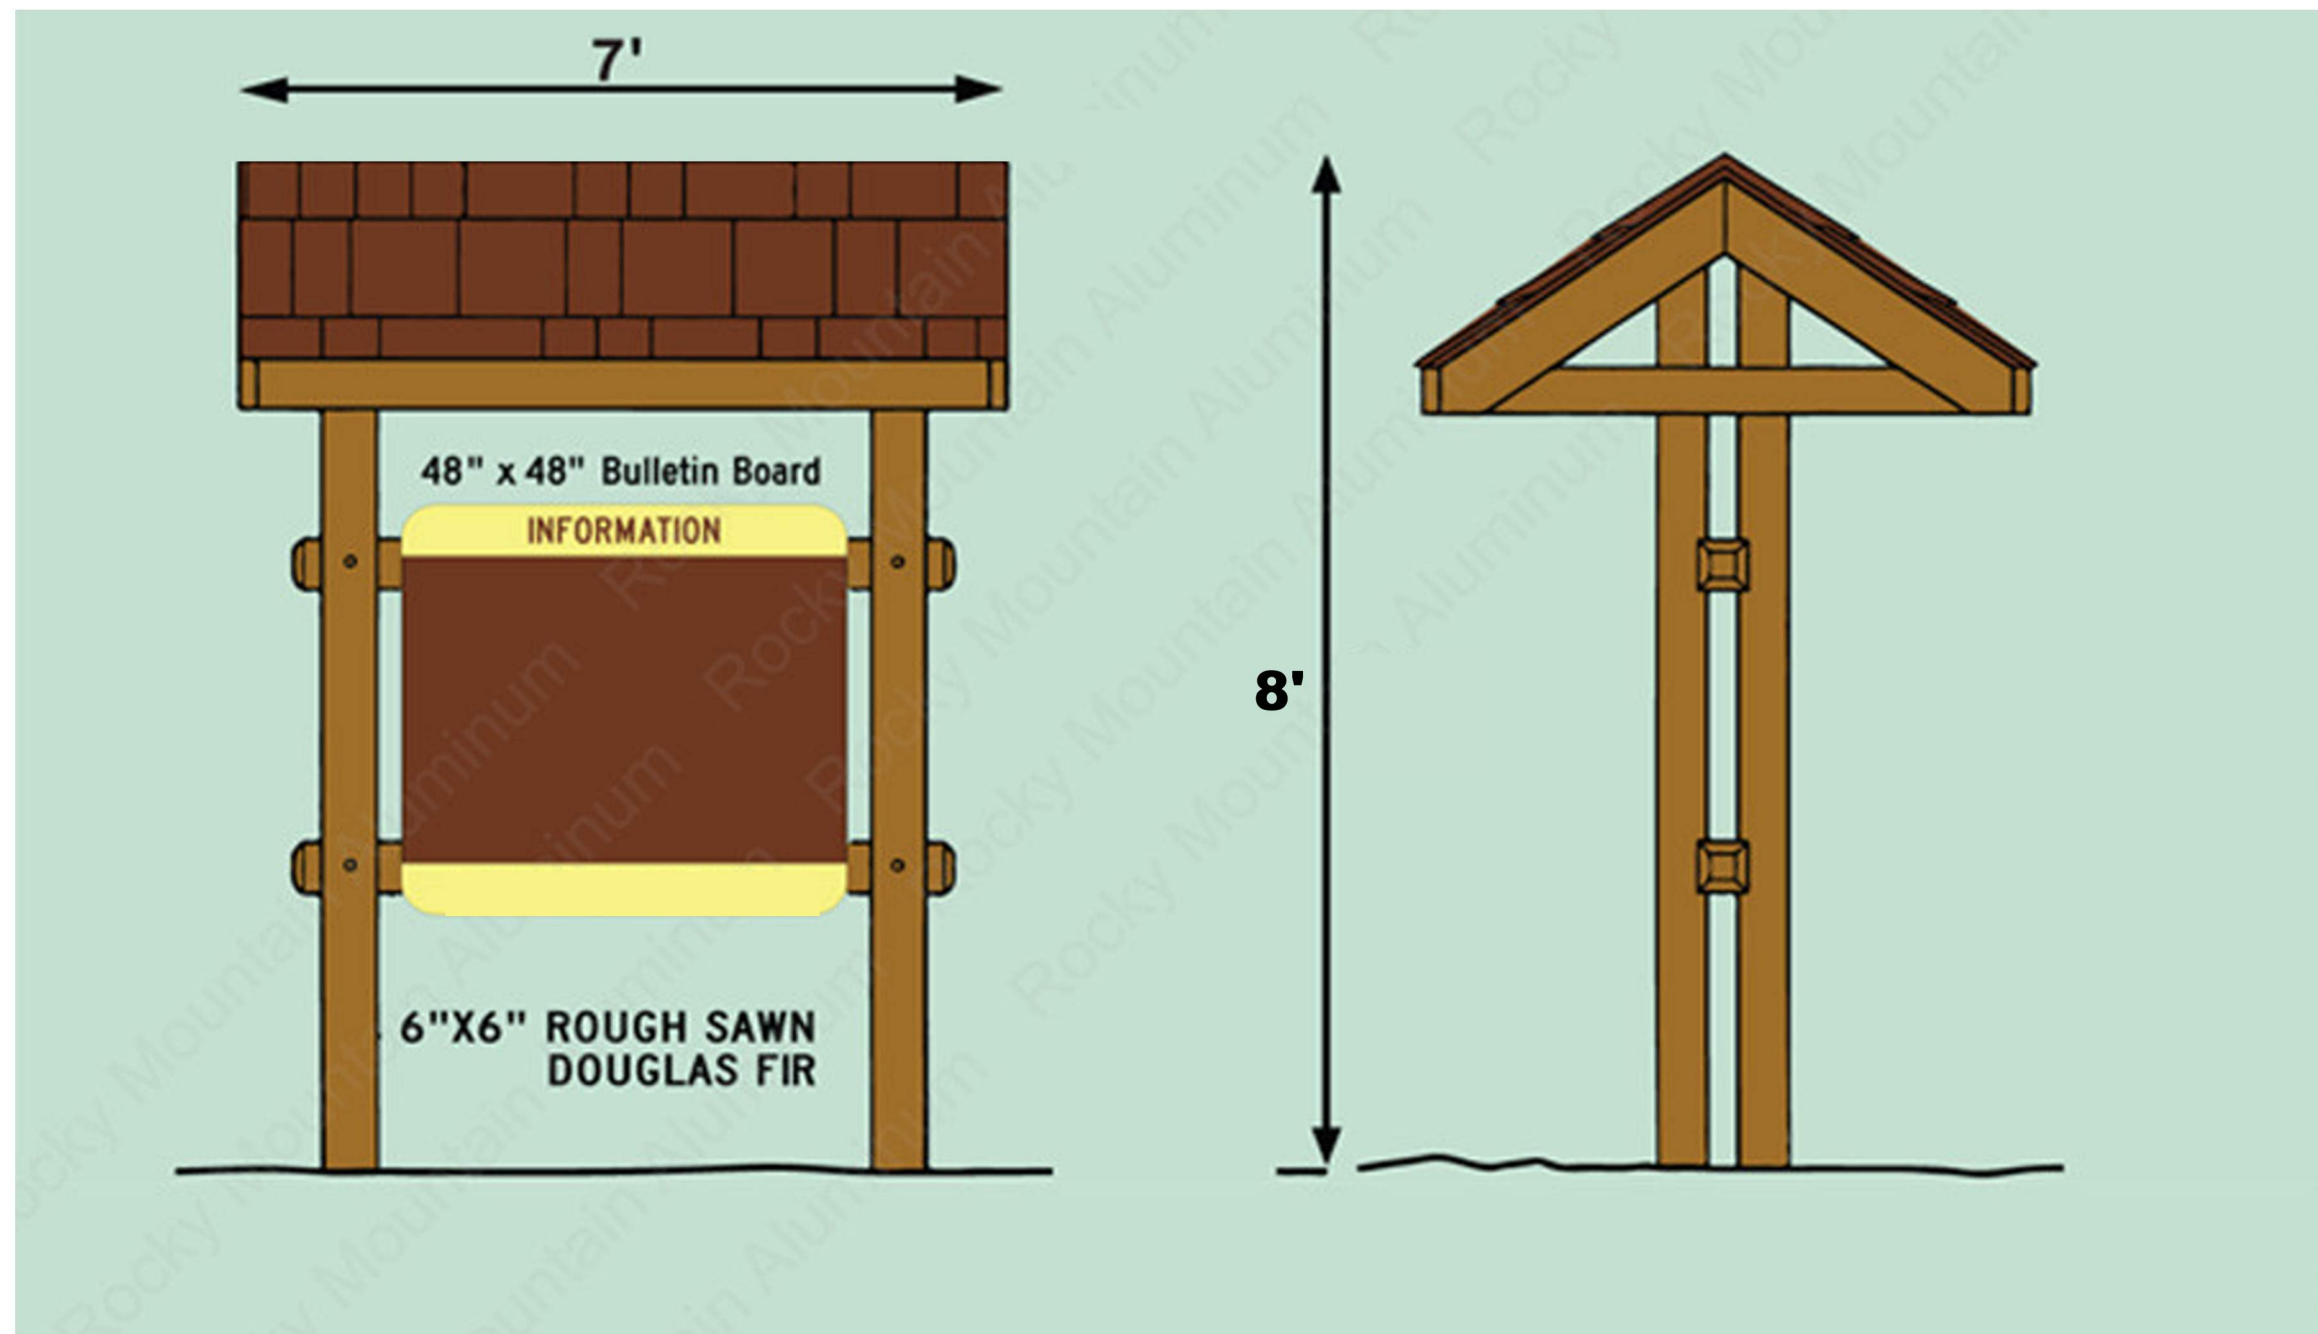

Trail Signage Exhibit

Residence Inn by Marriott
Sedona, Arizona

